




VALLEY ILLUMINATORS
P.O. BOX 3001
FEDERAL WAY, WA. 98063-3001
PHONE: (253) 833-3016 FAX: (253) 735-5414

AR-100 DM

RUNWAY DISTANCE MARKERS
DESIGNED TO MEET FAA SPECIFICATIONS

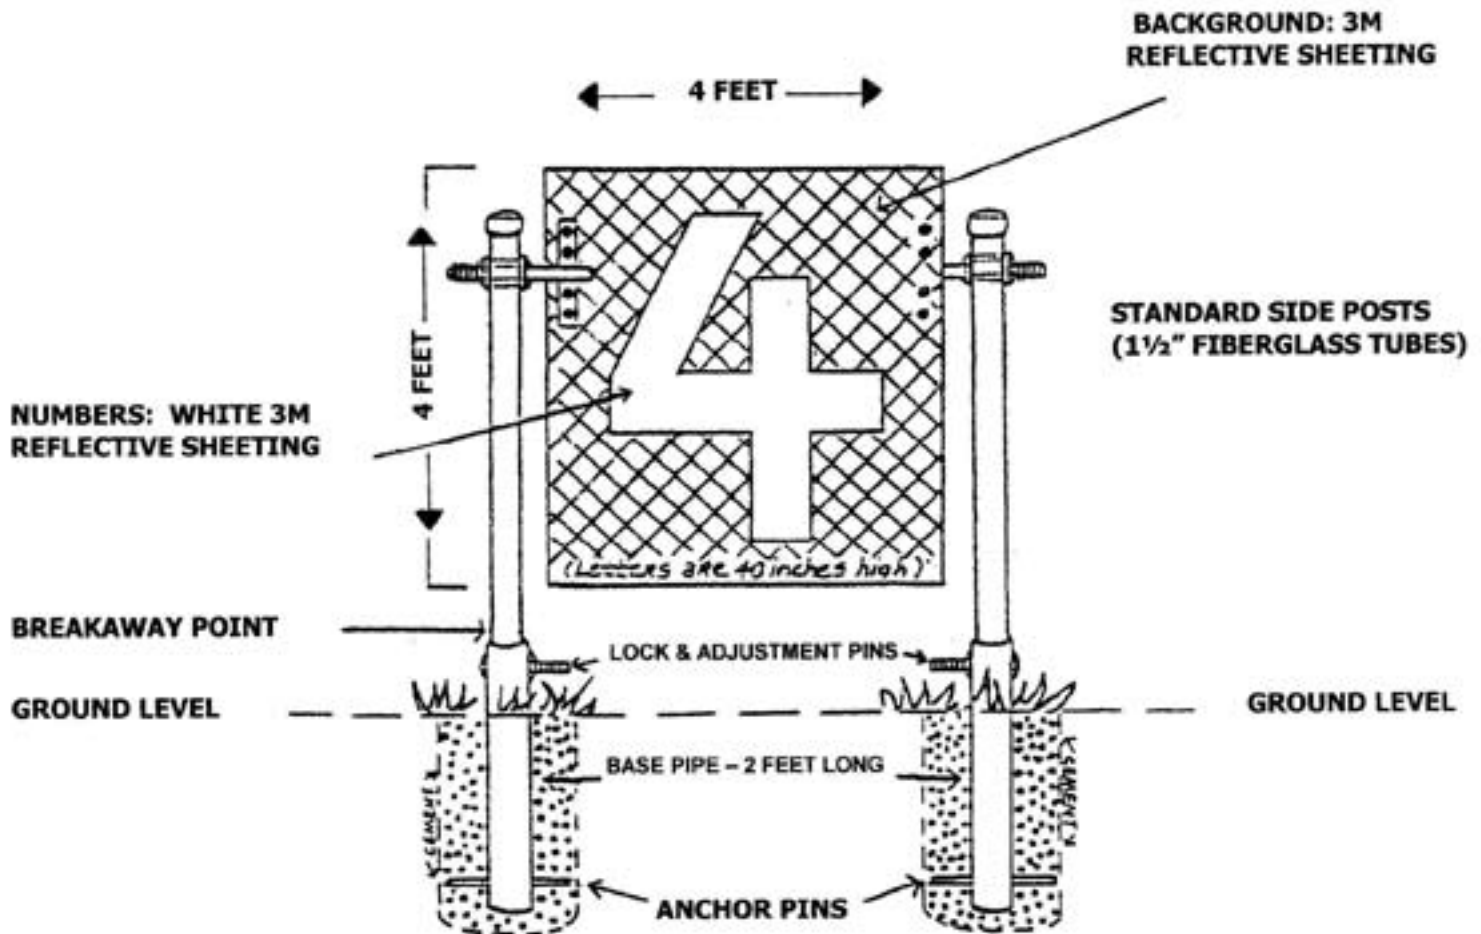

SPECIAL MOUNTING ALLOWS SIGN TO SWING UNDER HIGH WIND VELOCITY & JET BLASTS

INSTALLATION:

CEMENT BASE PIPE IN POSITION, WITH PIN THROUGH BOTTOM, TO MAKE SECURE IN GROUND. POSITION THE TOP OF BASE PIPE APPROXIMATELY 2" ABOVE GROUND LEVEL. AS SOON AS CEMENT HAS SET, INSERT SIDE POSTS AND ATTACH SIGN. AFTER SIGNS HAVE BEEN LEVELED AND POSITIONED, DRILL A ¼" HOLE THROUGH THE PRE-DRILLED HOLES IN THE BASE PIPE AND THROUGH THE SIDE PIPES AND INSERT THE ¼" BOLTS TO SECURE AND ADJUST THE LEVEL AND HEIGHT. ALL HARDWARE IS INCLUDED.